


Note:

This shop drawing represents S.D. Ireland's interpretation of the architects plans and specifications as well as our contract requirements for this project. Prior to manufacture and production from this drawing all dimensions, methods of construction, and existing conditions must be checked, revised and approved by S.D. Ireland's client.


General Notes:

- 1) All Mortar and control joints are assumed to be 3/8"
 - 2) All lengths stated are actual lengths.
 - 3) All lengths stated to be verified in the field by others.
 - 4) All loose anchorage to be supplied by others.
- Not the responsibility of S.D. Ireland
-Not the responsibility of S.D. Ireland


Legend:

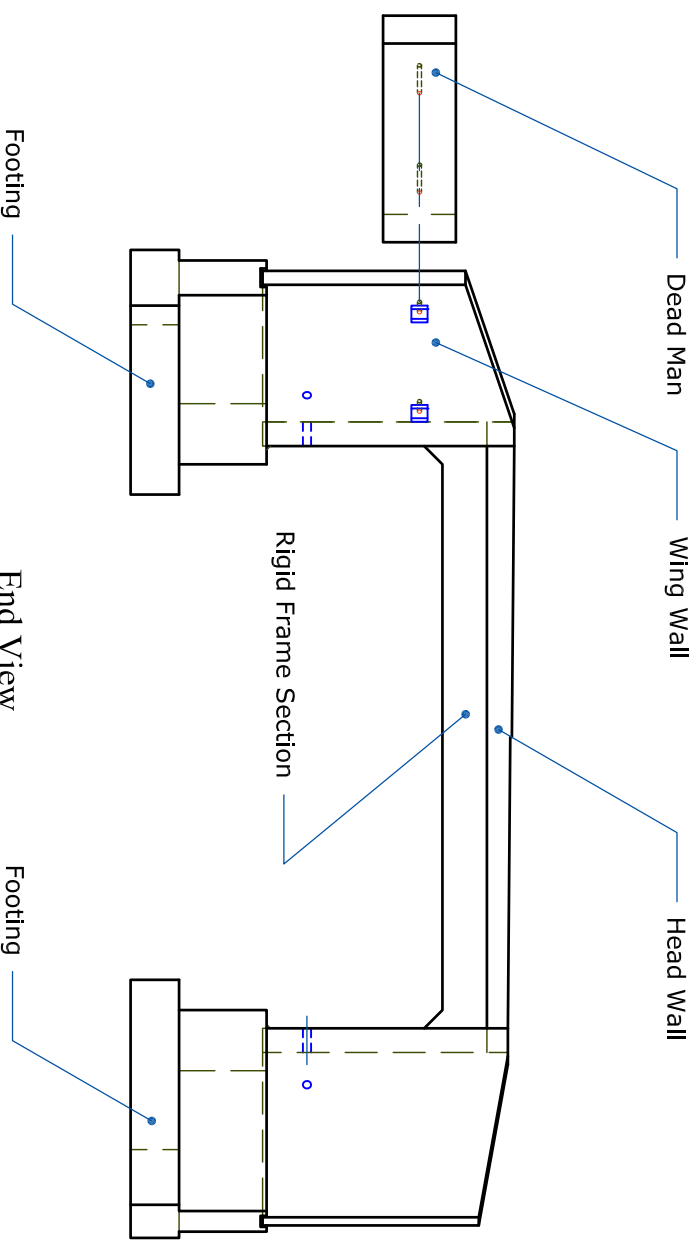

End View

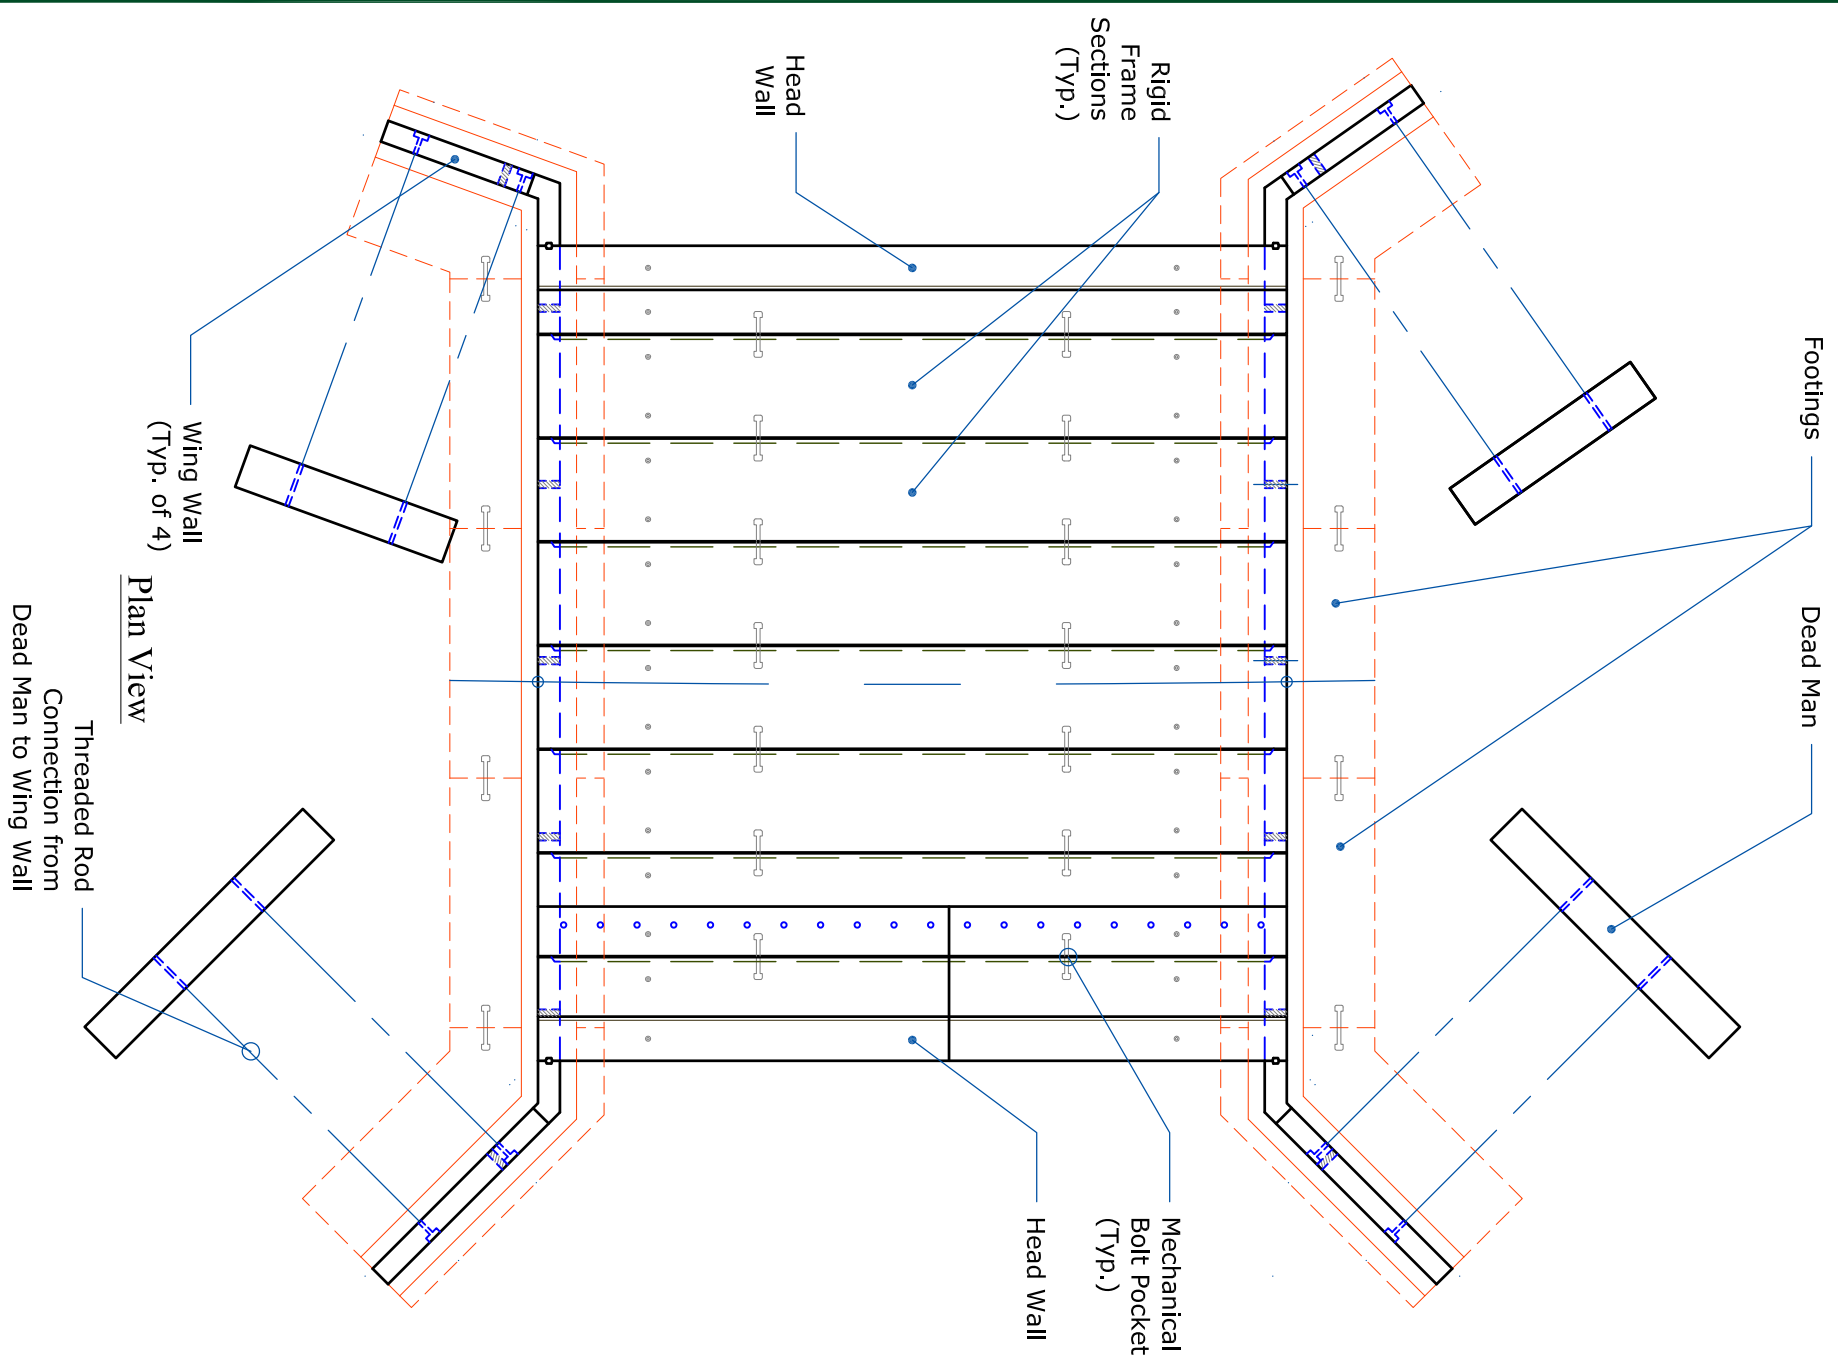

Plan View

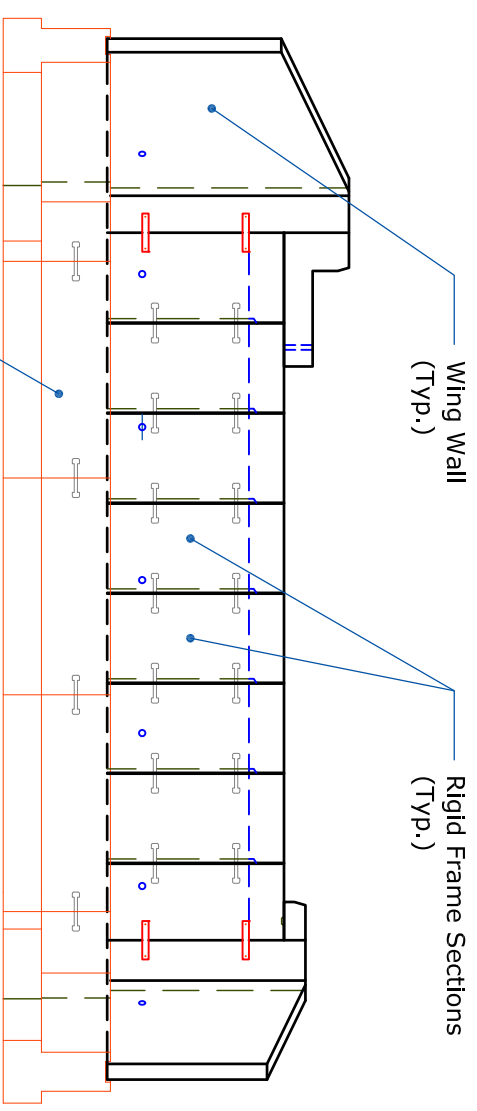

Elevation View

1A

Rev.	Date	By	Description

Project Name: **Rigid Frame Template**

Project Location:

Drawing Title:

Job #: Date:

Scale: **N.T.S.** Page: **1 of 1**