




Note:
This shop drawing represents S.D. Ireland's interpretation of the architects plans and specifications as well as our contract requirements for this project. prior to manufacture and production from this drawing all dimensions, methods of construction, and existing conditions must be checked, revised and approved by S.D. Ireland's client.

General Notes:
1) All mortar and control joints are assumed to be 3/8"
2) All lengths stated are actual lengths.
3) All lengths stated to be verified in the field by others:
-Not the responsibility of S.D. Ireland
4) All loose anchorage to be supplied by others:
-Not the responsibility of S.D. Ireland

Legend:
Headwalls per State Detail
D-33 or D-34

Steel Schedule for Reinforced Concrete Headwall

Mark	# Piece	Size	Length	Type	A	B	C	D	E	H	K
W501	10	#5	4'-6"	Str.							
W502	10	#5	5'-1"	Str.							
W503	9	#5	3'-6"	Str.							
W504	5	#5	3'-11"	Str.							
W505	5	#5	42'-4"	17	3'-11"	2'-11"					
W506	4	#5	8'-0"	14	9"	9"	9"	9"	9"	6'-3/8"	6'-3/8"
W507	5	#5	5'-1/2"	17		2'-0"	7"	2'-0"			

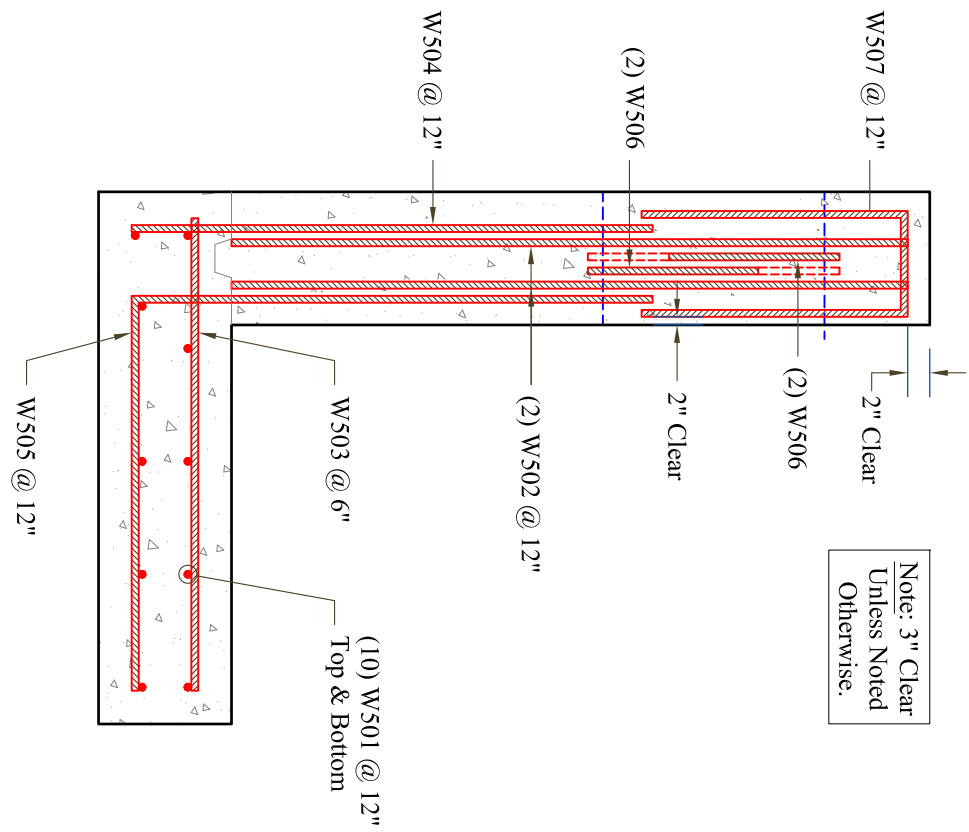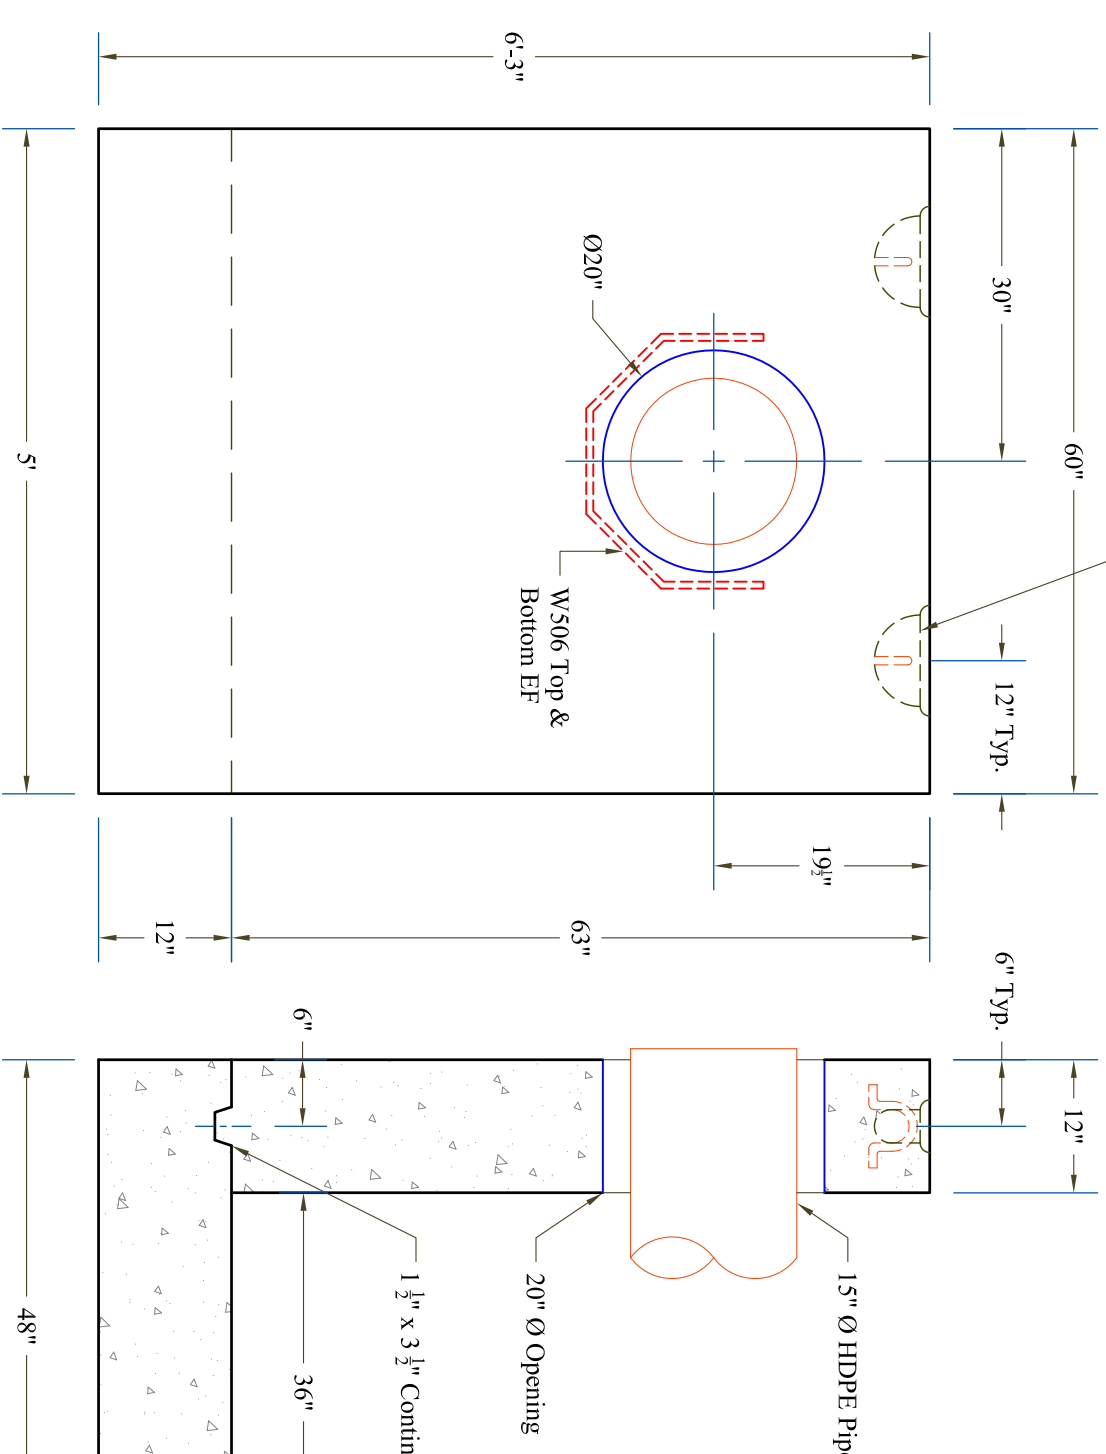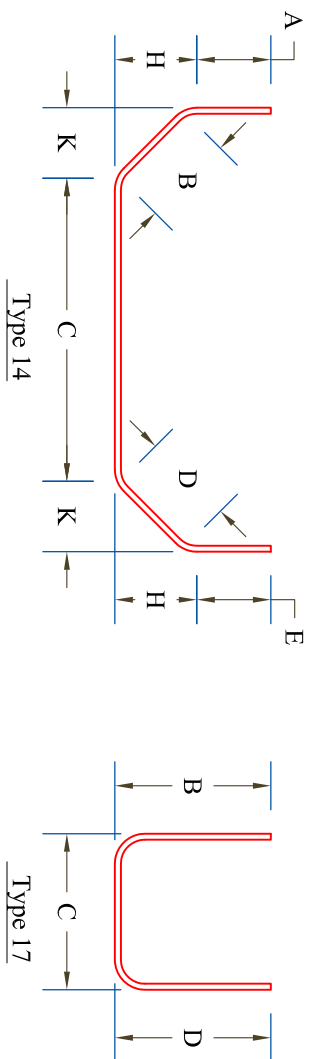

Note: 3" Clear Unless Noted Otherwise.

Elevation View

Section View

Rebar Reinforcing

Rev.	Date	By	Description

Project Name: **Precast Headwall**
Project Location:
Drawing Title: **Template**
Job #: Date:
Scale: **N.T.S.** Page: