


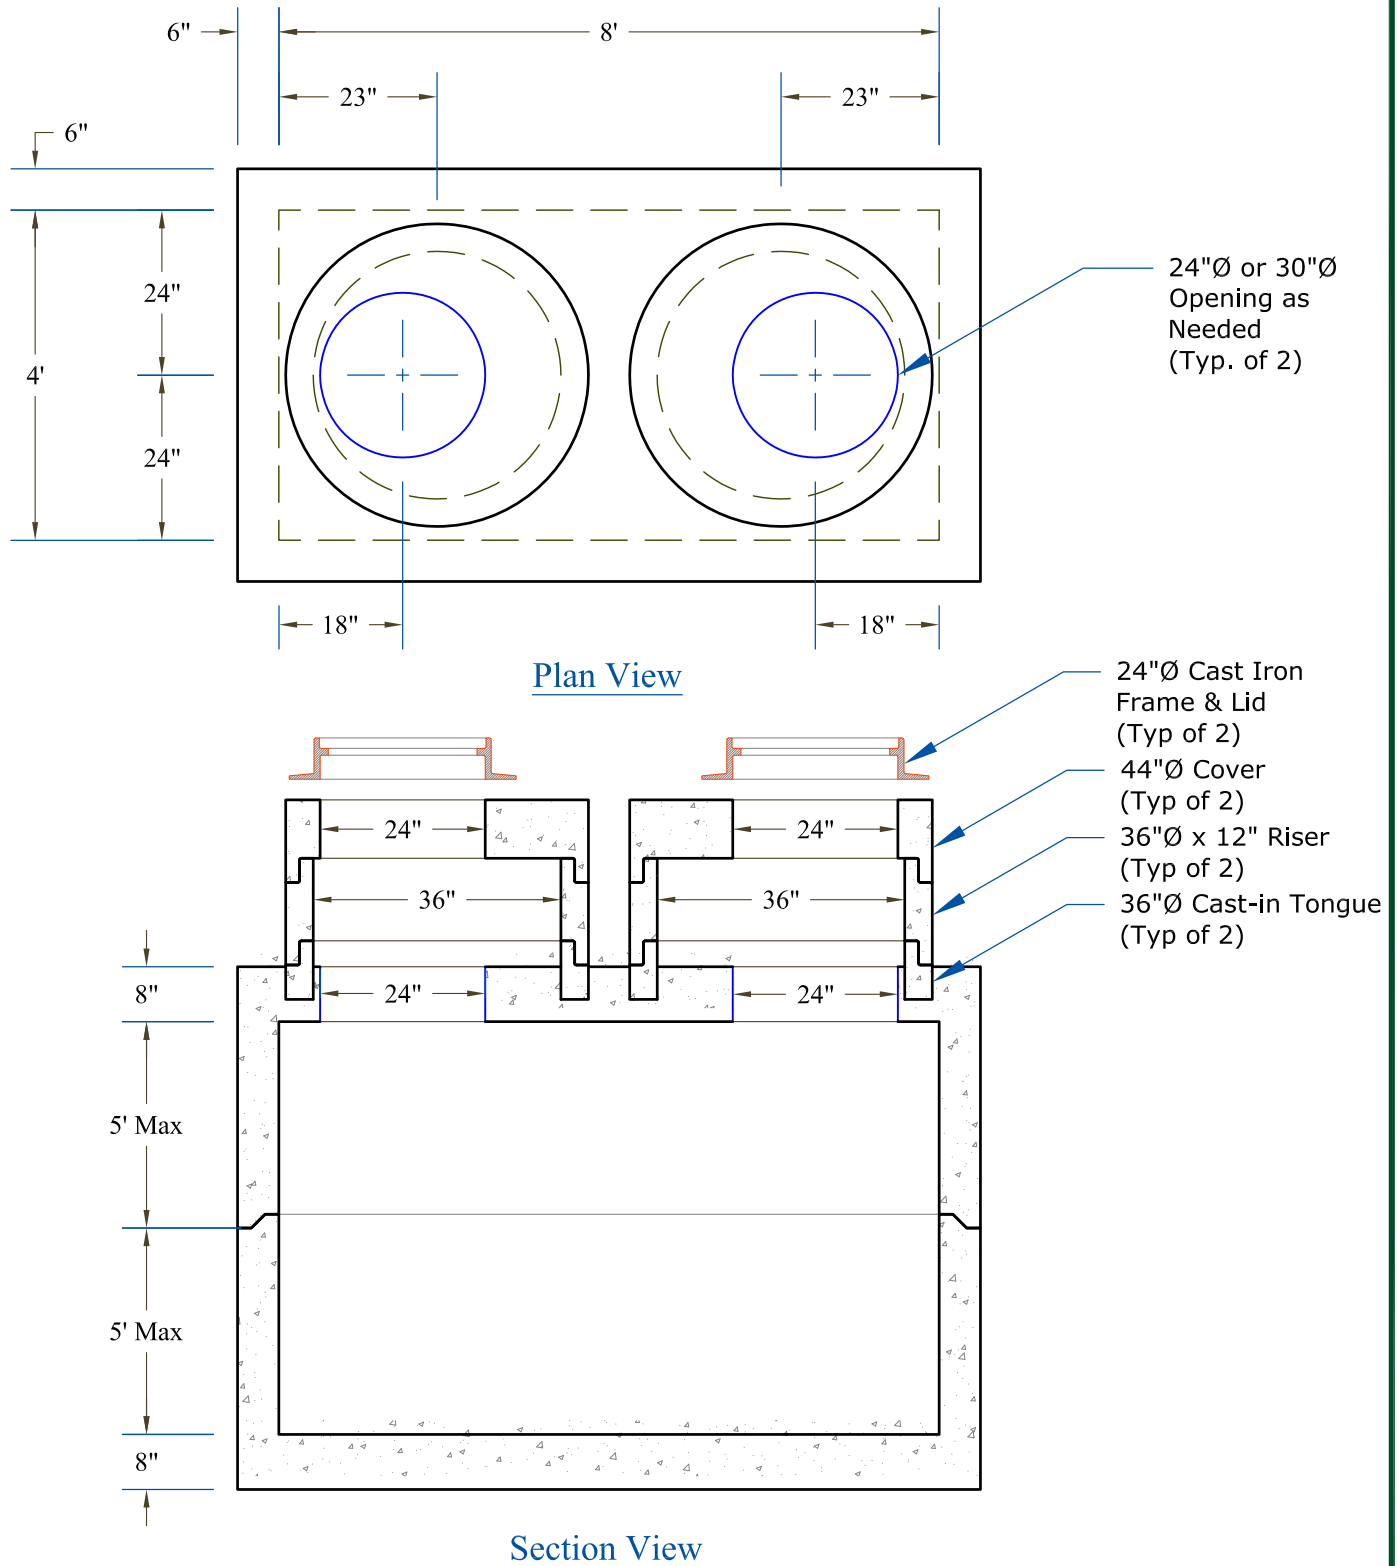

Design Notes:

- Concrete Minimum 5000 psi at 28 days
- Booted pipe connections provided as needed
- Access Openings Per Job Requirements

-Grade 60 Steel Reinforcing