



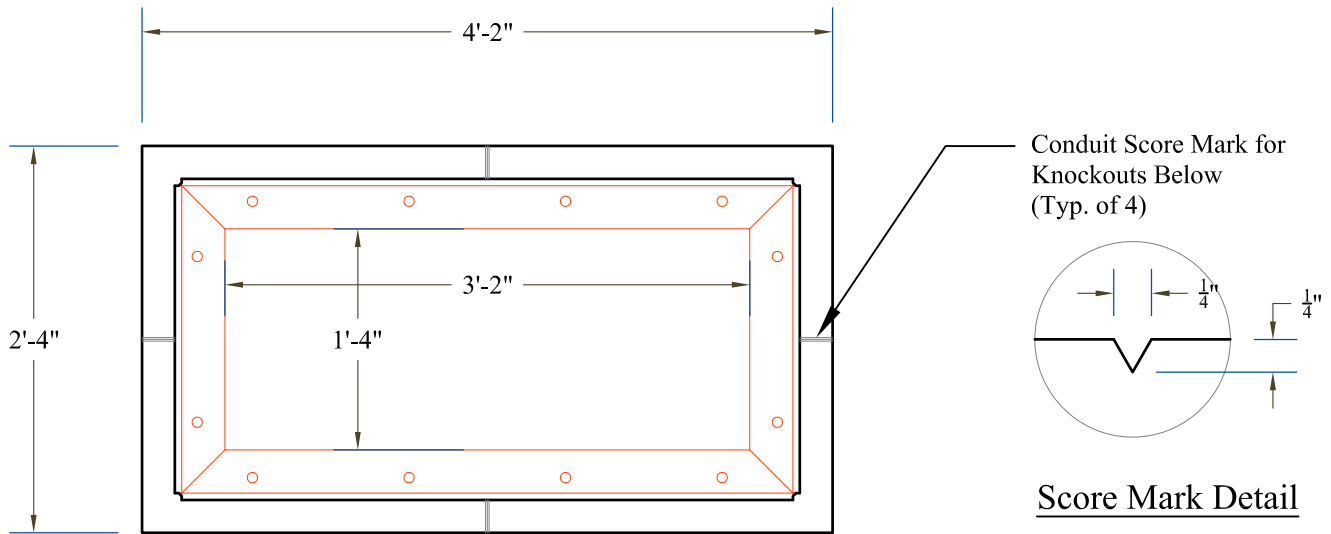

Plan View

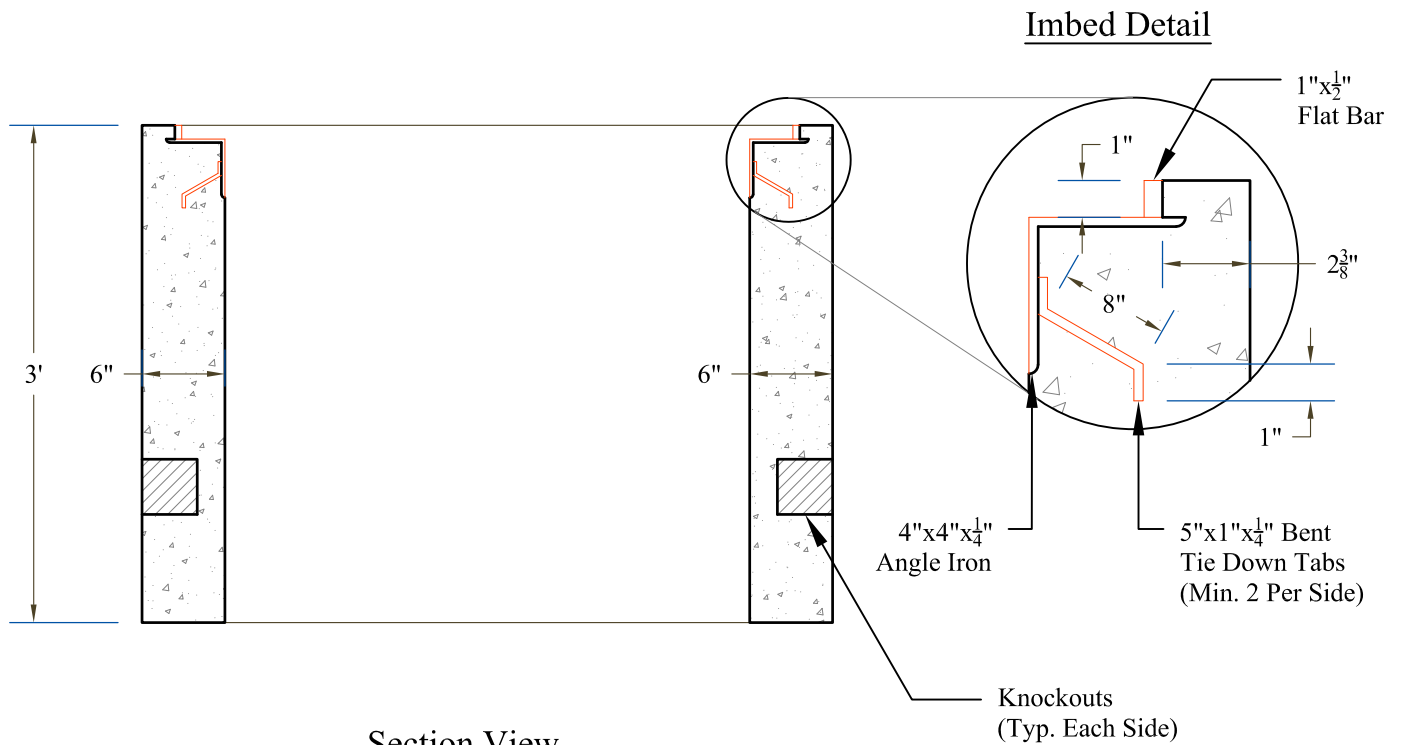

Section View

Weight: 2,440 lbs (Concrete Only)

Design Notes:

- Class B concrete Min. 5000 psi at 28 Days
- Meets State Standard HSD-678.05
- Galvanized Frame and Lid to be Supplied by Others