


## Standard Sizes

### Base


| Height | Weight   |
|--------|----------|
| 42"    | 1,820 lb |

### Risers

| Height | Weight   |
|--------|----------|
| 1'     | 730 lb   |
| 2'     | 1,460 lb |
| 3'     | 2,190 lb |

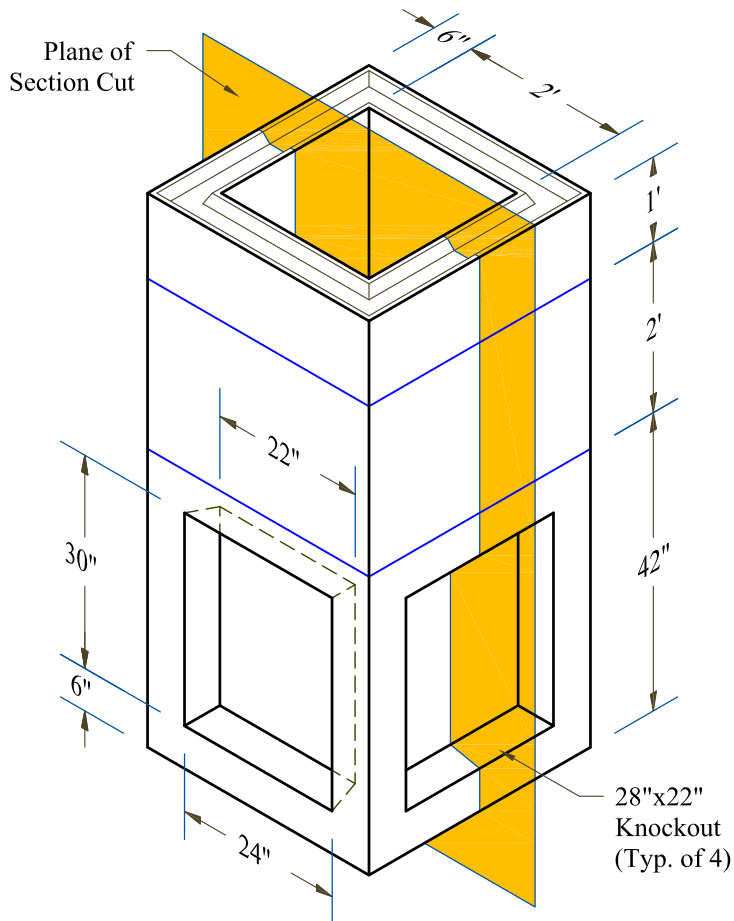

Isometric View

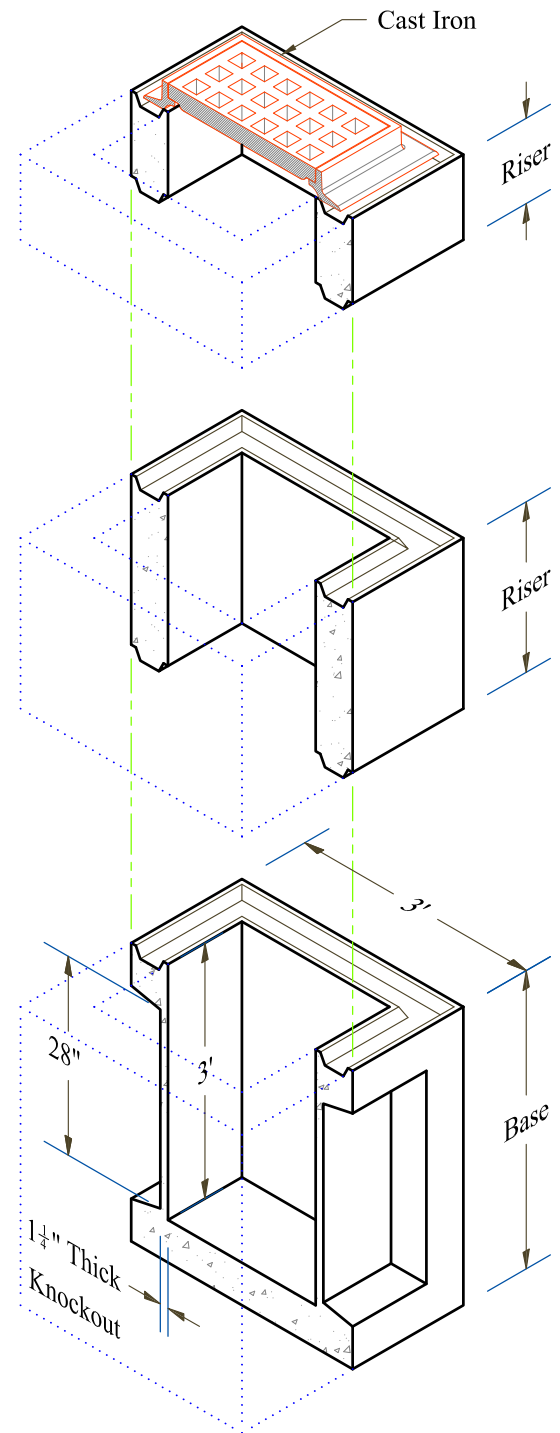

Exploded Section

30 Gallons Per Vertical Foot

### Design Notes:

- Concrete Minimum 5000 psi at 28 days w/ Grade 60 Steel Reinforcing
- Meets AASHTO H-20 Loading
- Risers are Optional, All Weights May Vary